




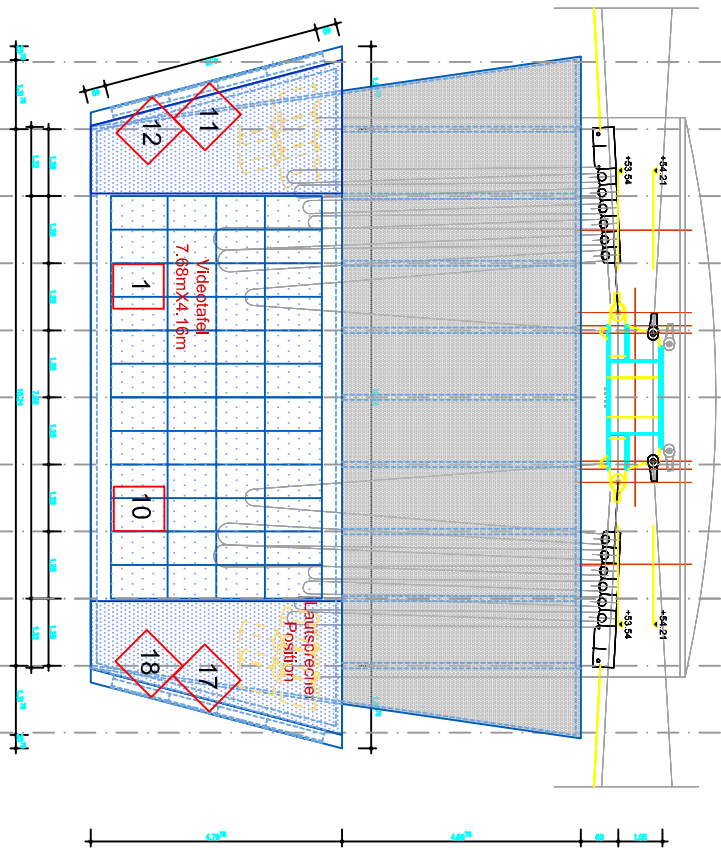


Transverse view 1:50

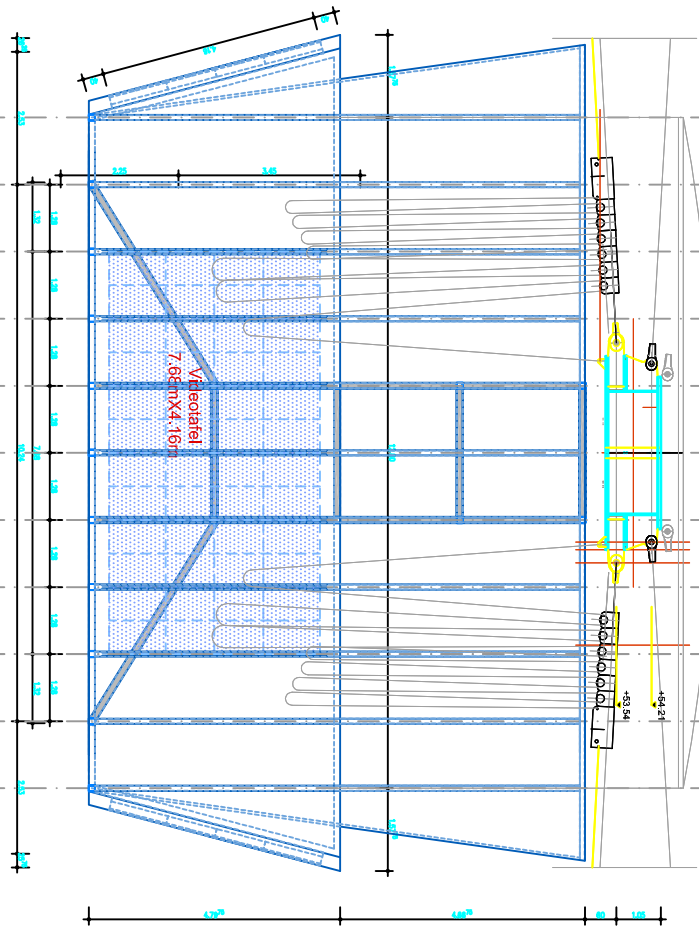

Longitudinal section 1:50

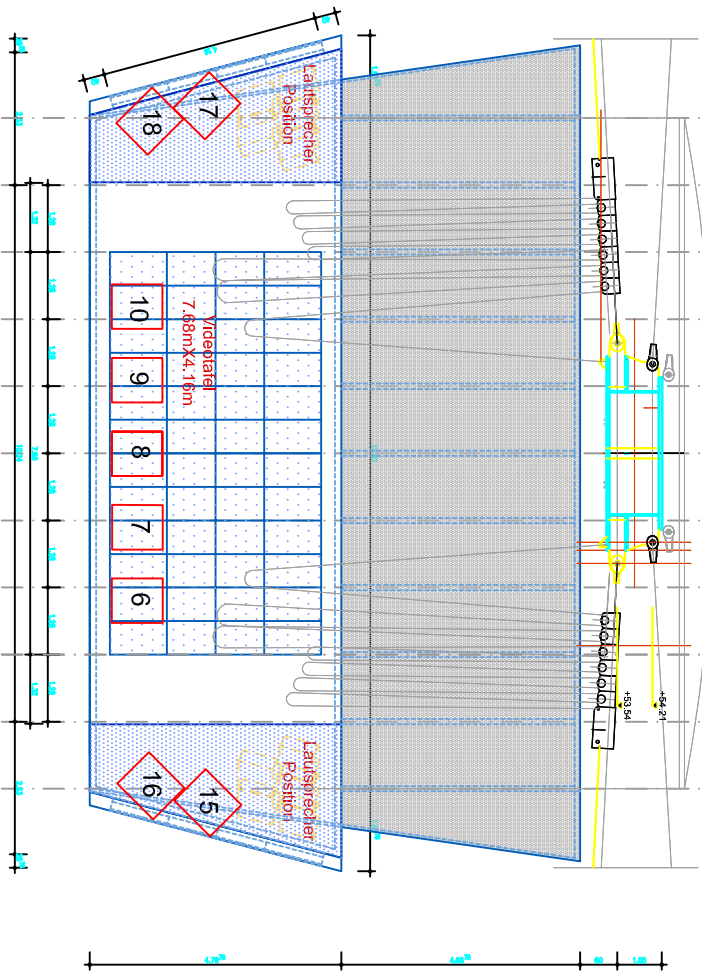

Longitudinal view 1:50

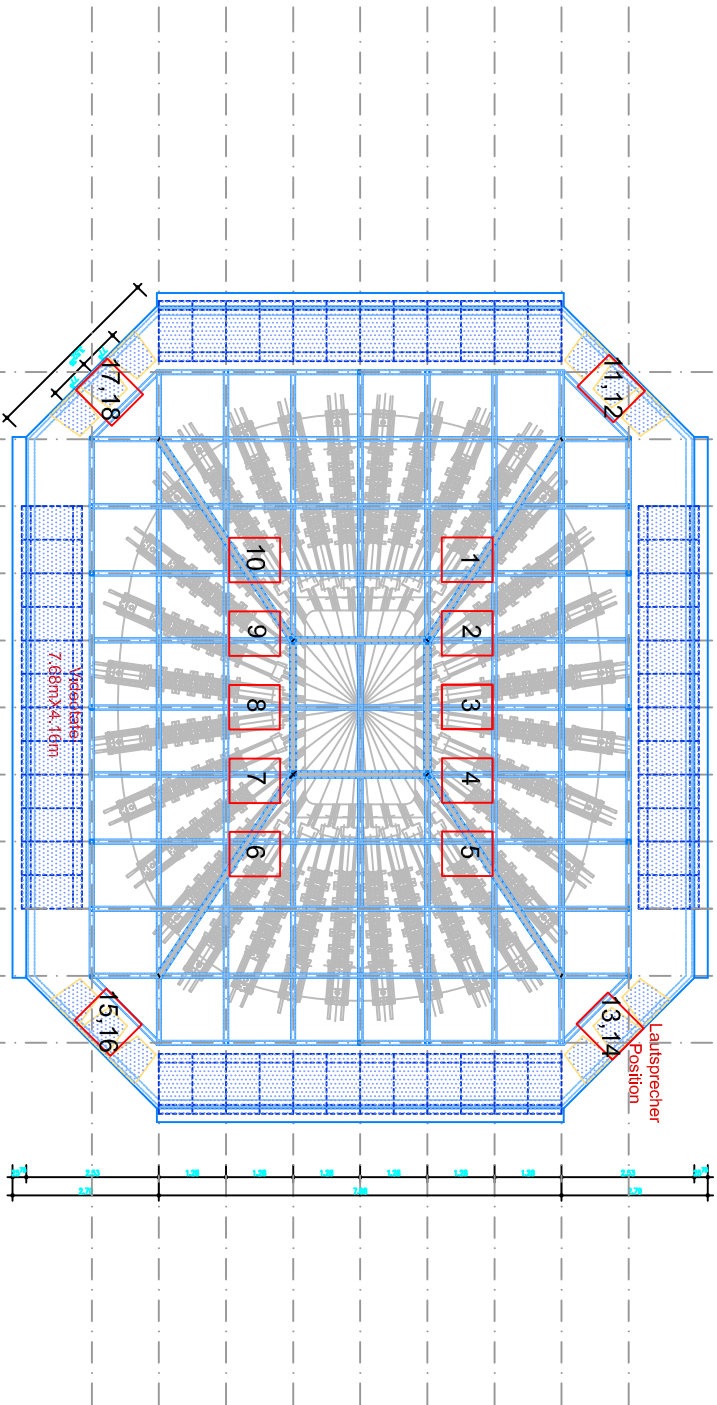

Plan view 1:40